

Consultant

NOT FOR CONSTRUCTION

**EQUIPMENT SCREEN
SUTRO TOWER
1 LA AVANZADA STREET
SAN FRANCISCO, CALIFORNIA**

Project


ELEVATIONS

Drawing Title

Project No. 067199.12	Checked BW	Date 06/17/15
Drawn JT	Approved ROH	Scale AS NOTED


S3.1

Seal

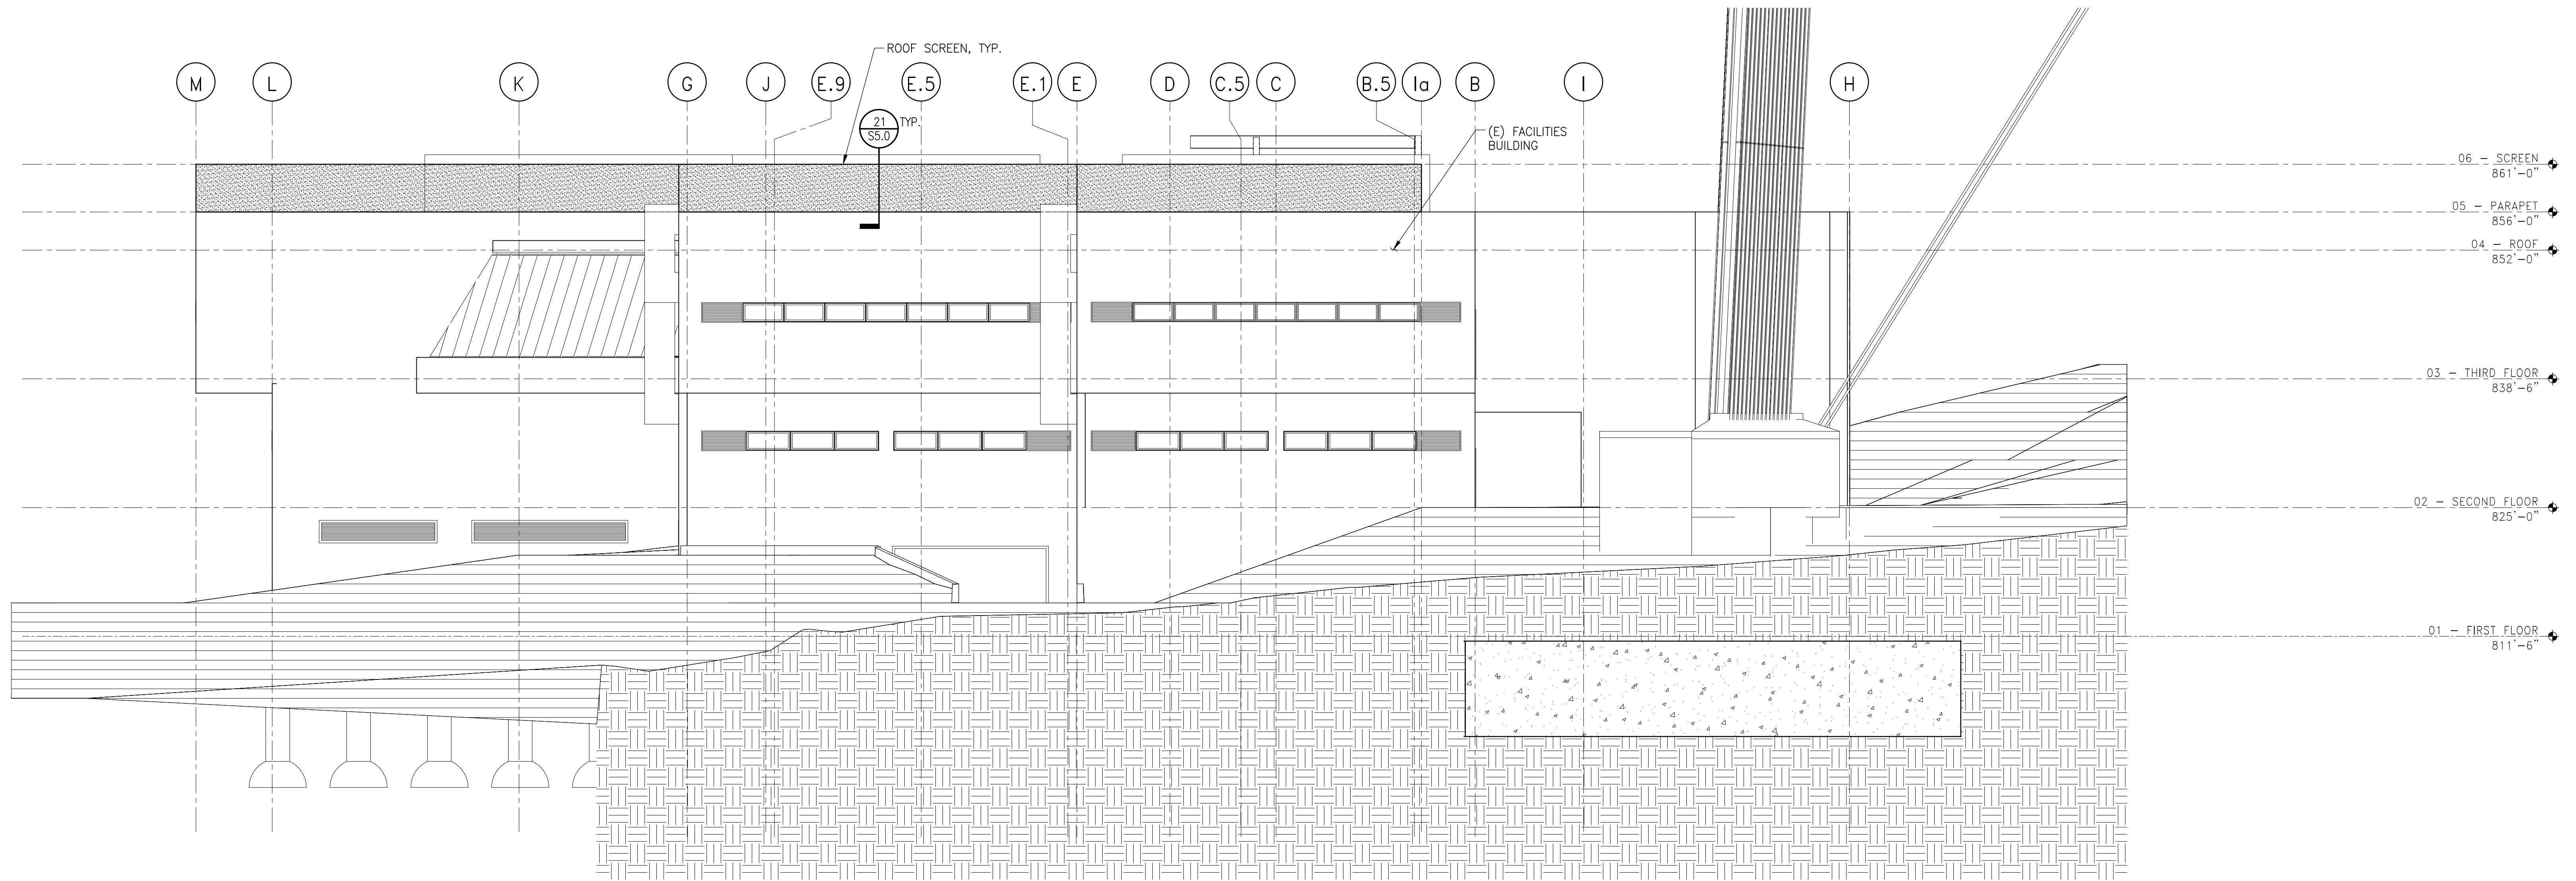

1 NORTH ELEVATION

SCALE: 1/8"=1'-0"

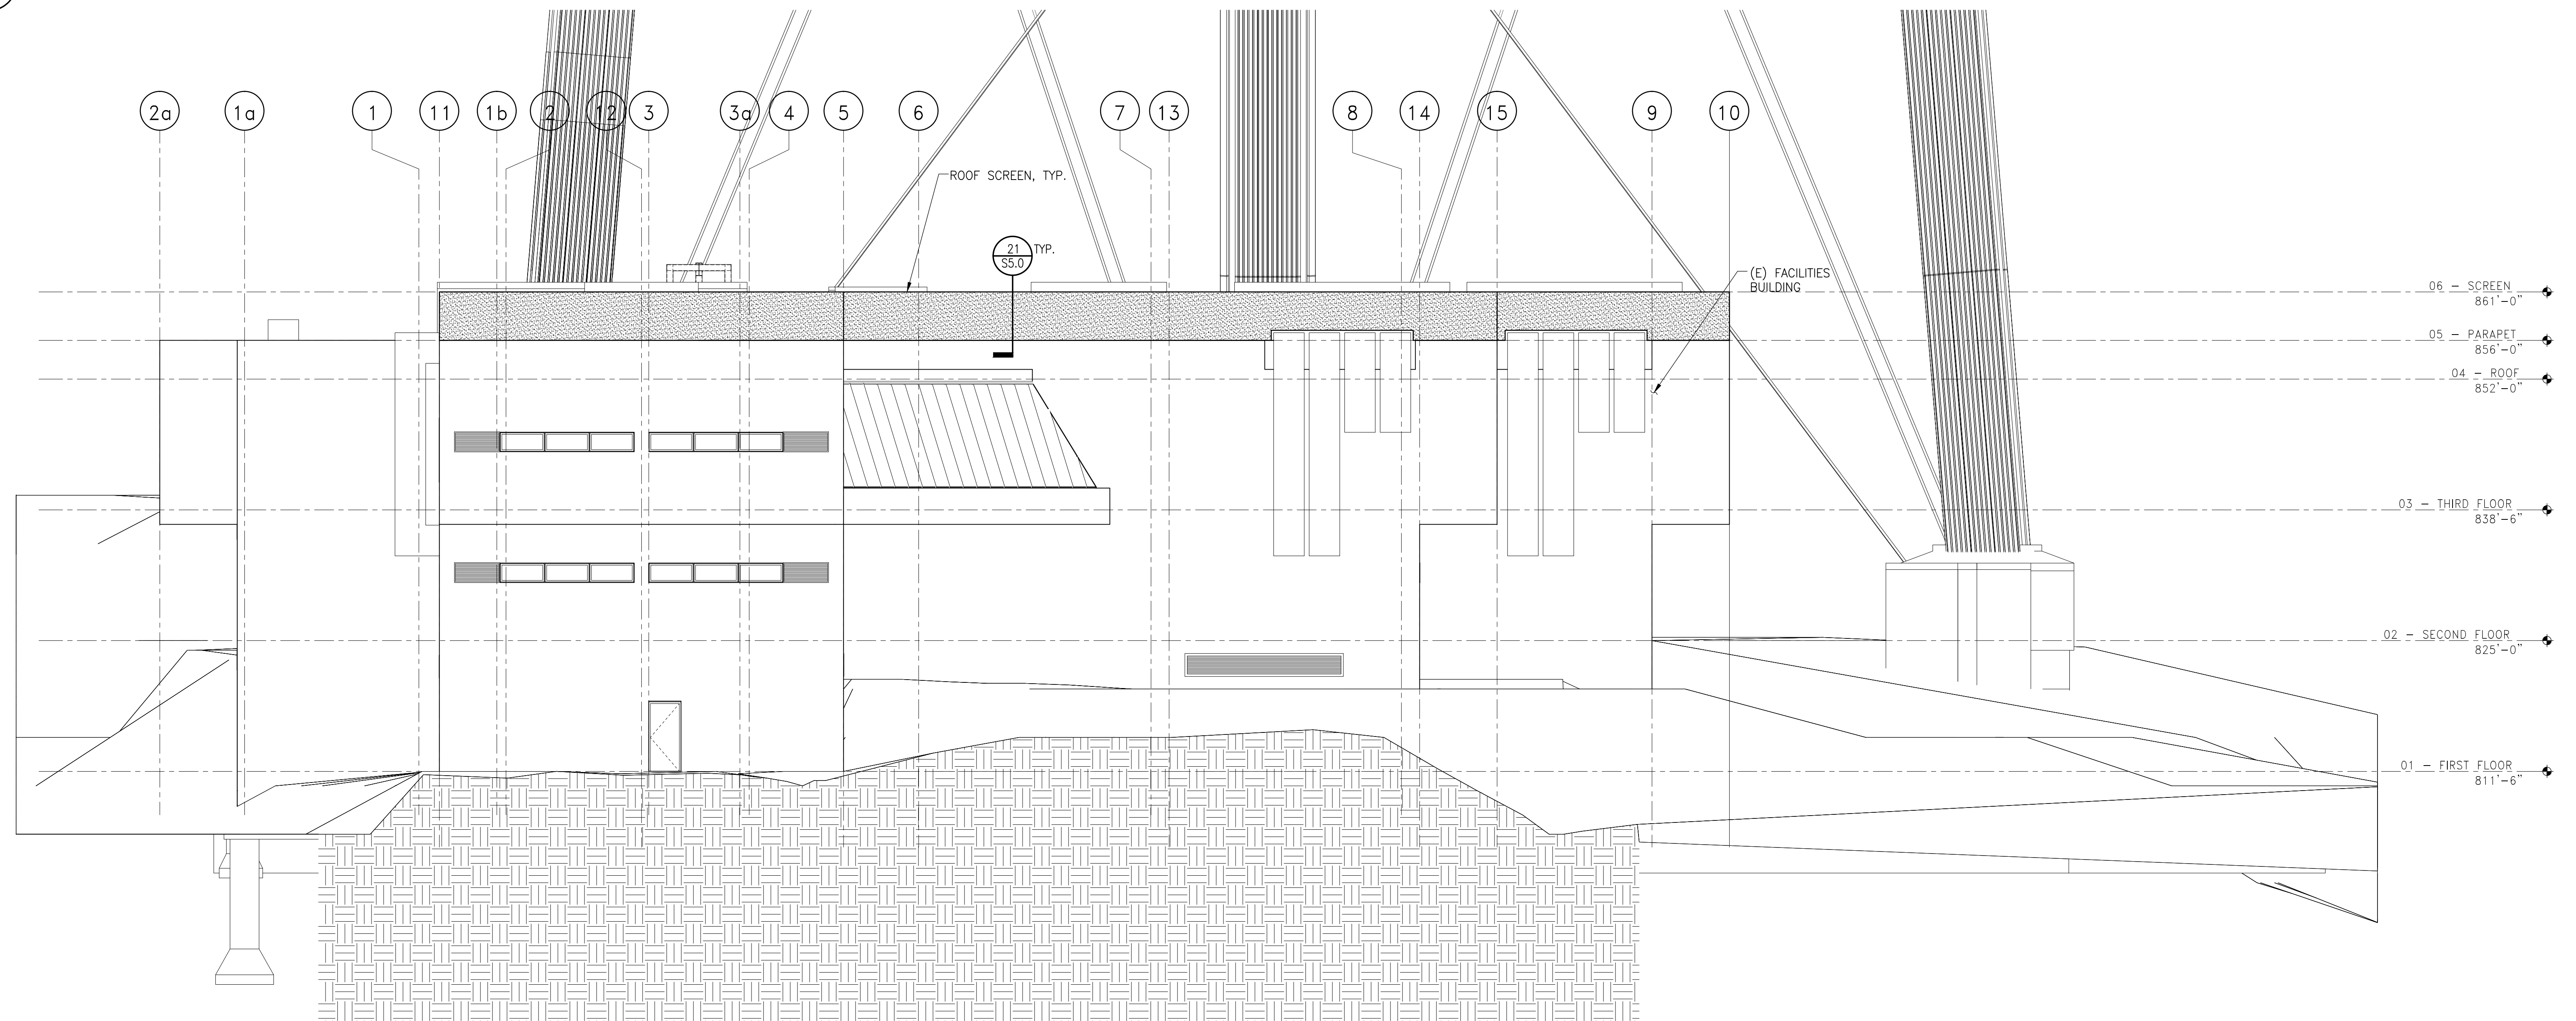

2 EAST ELEVATION

SCALE: 1/8"=1'-0"